

Revisions:	By:

NICK MEHL
ARCHITECTURE
2509 South 5th Street
Austin, Texas 78704
512.482.0922


Airole Duplex
2104 Airole Way
Austin, Texas 78704

Exterior Elevations


Date: 06/05/09
Checked by: NJM
Drawn: NJM
Job: #Pin
Sheet Number:

A-4

Total sheet count:

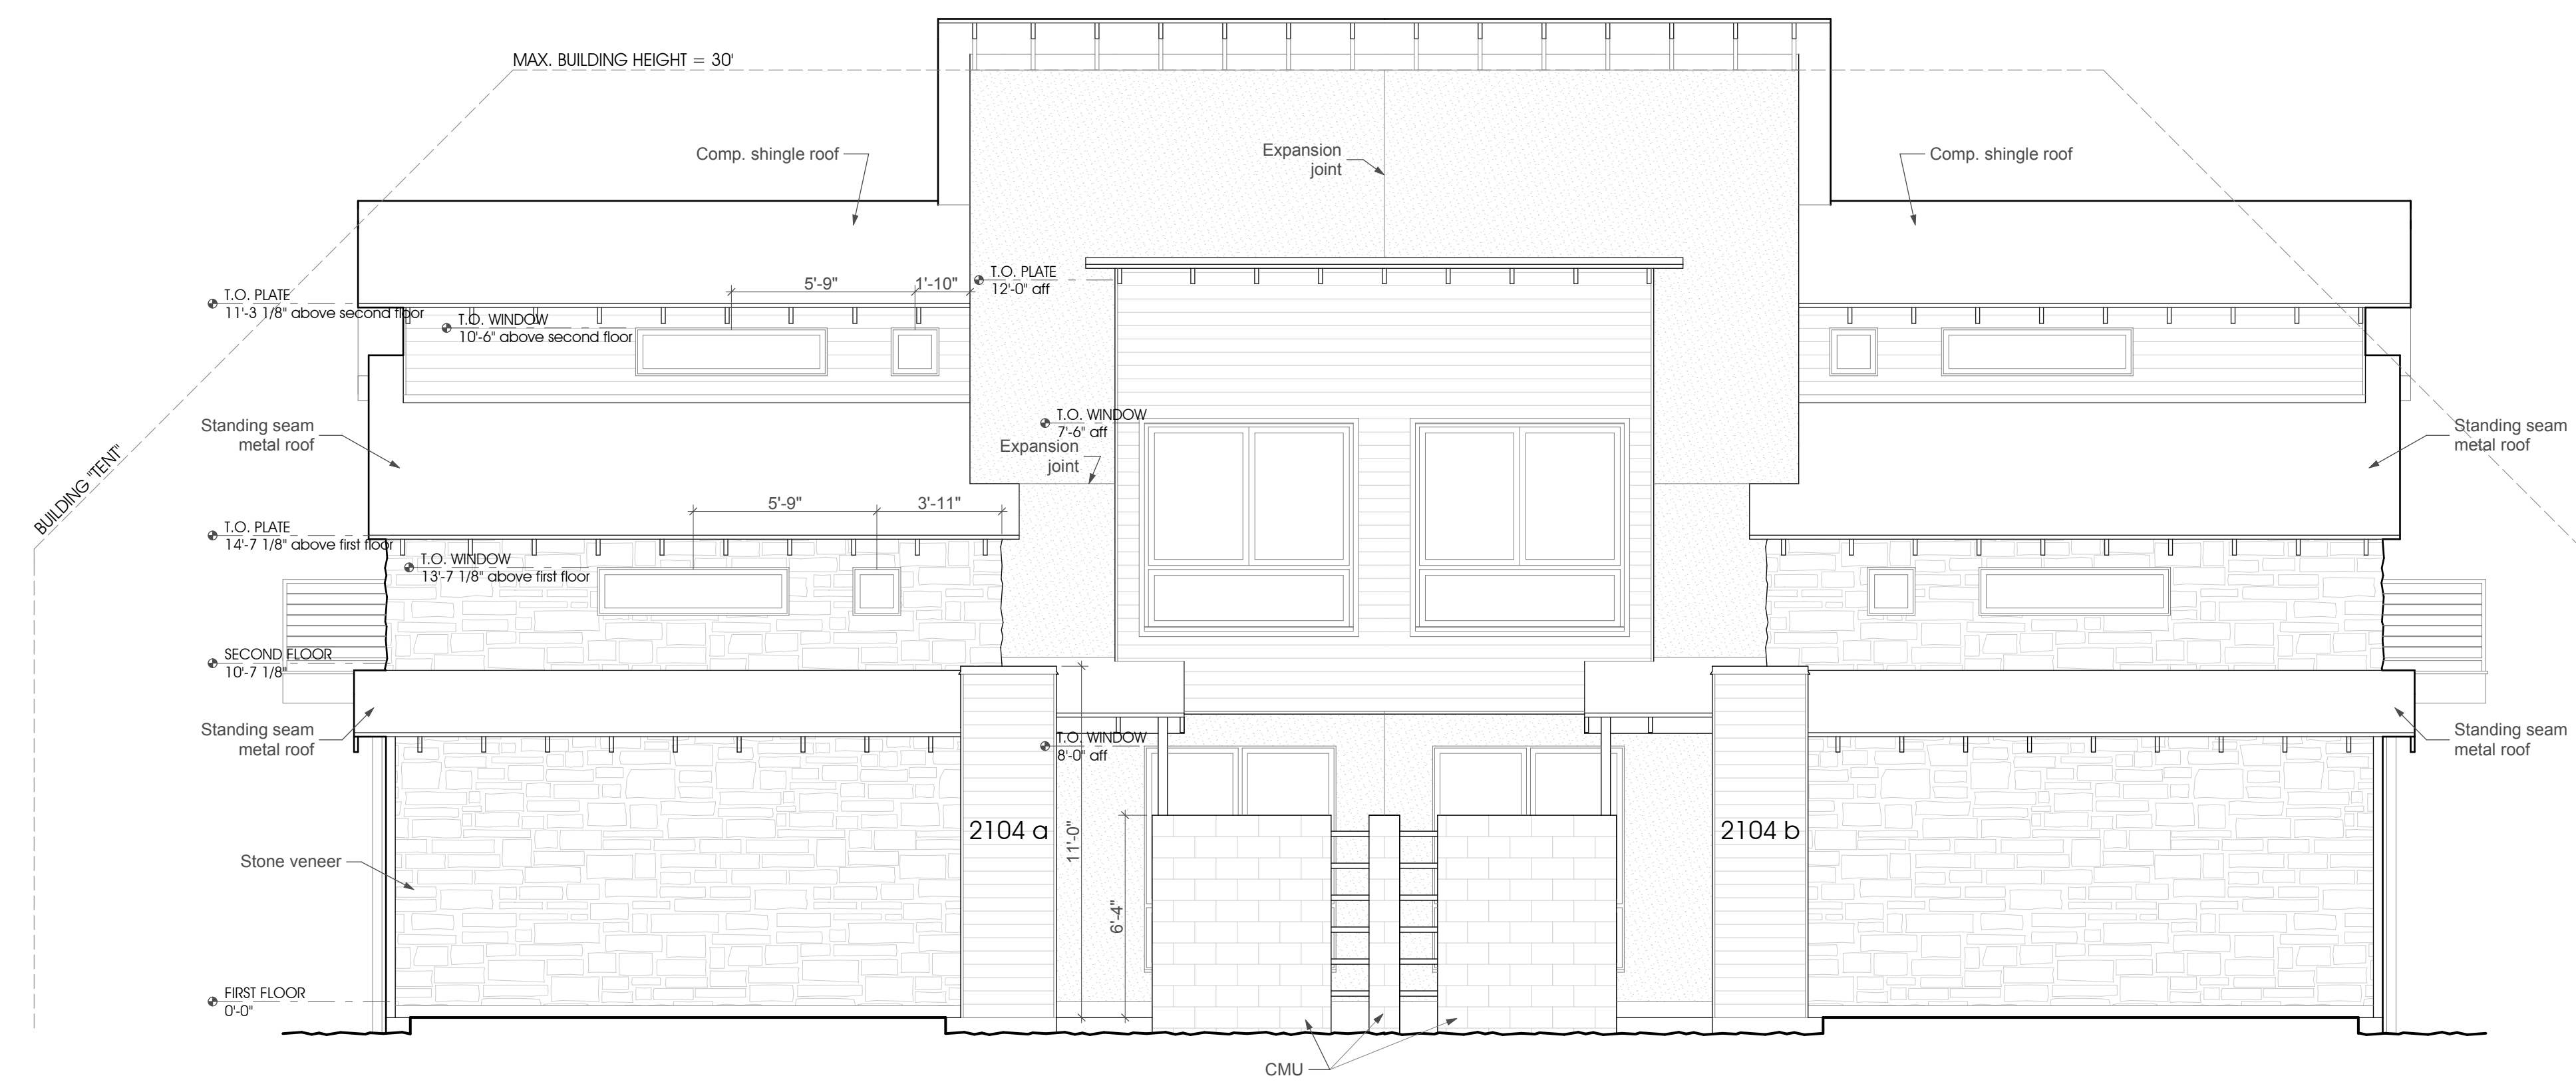

1 East Elevation
SCALE: 1/4" = 1'-0"

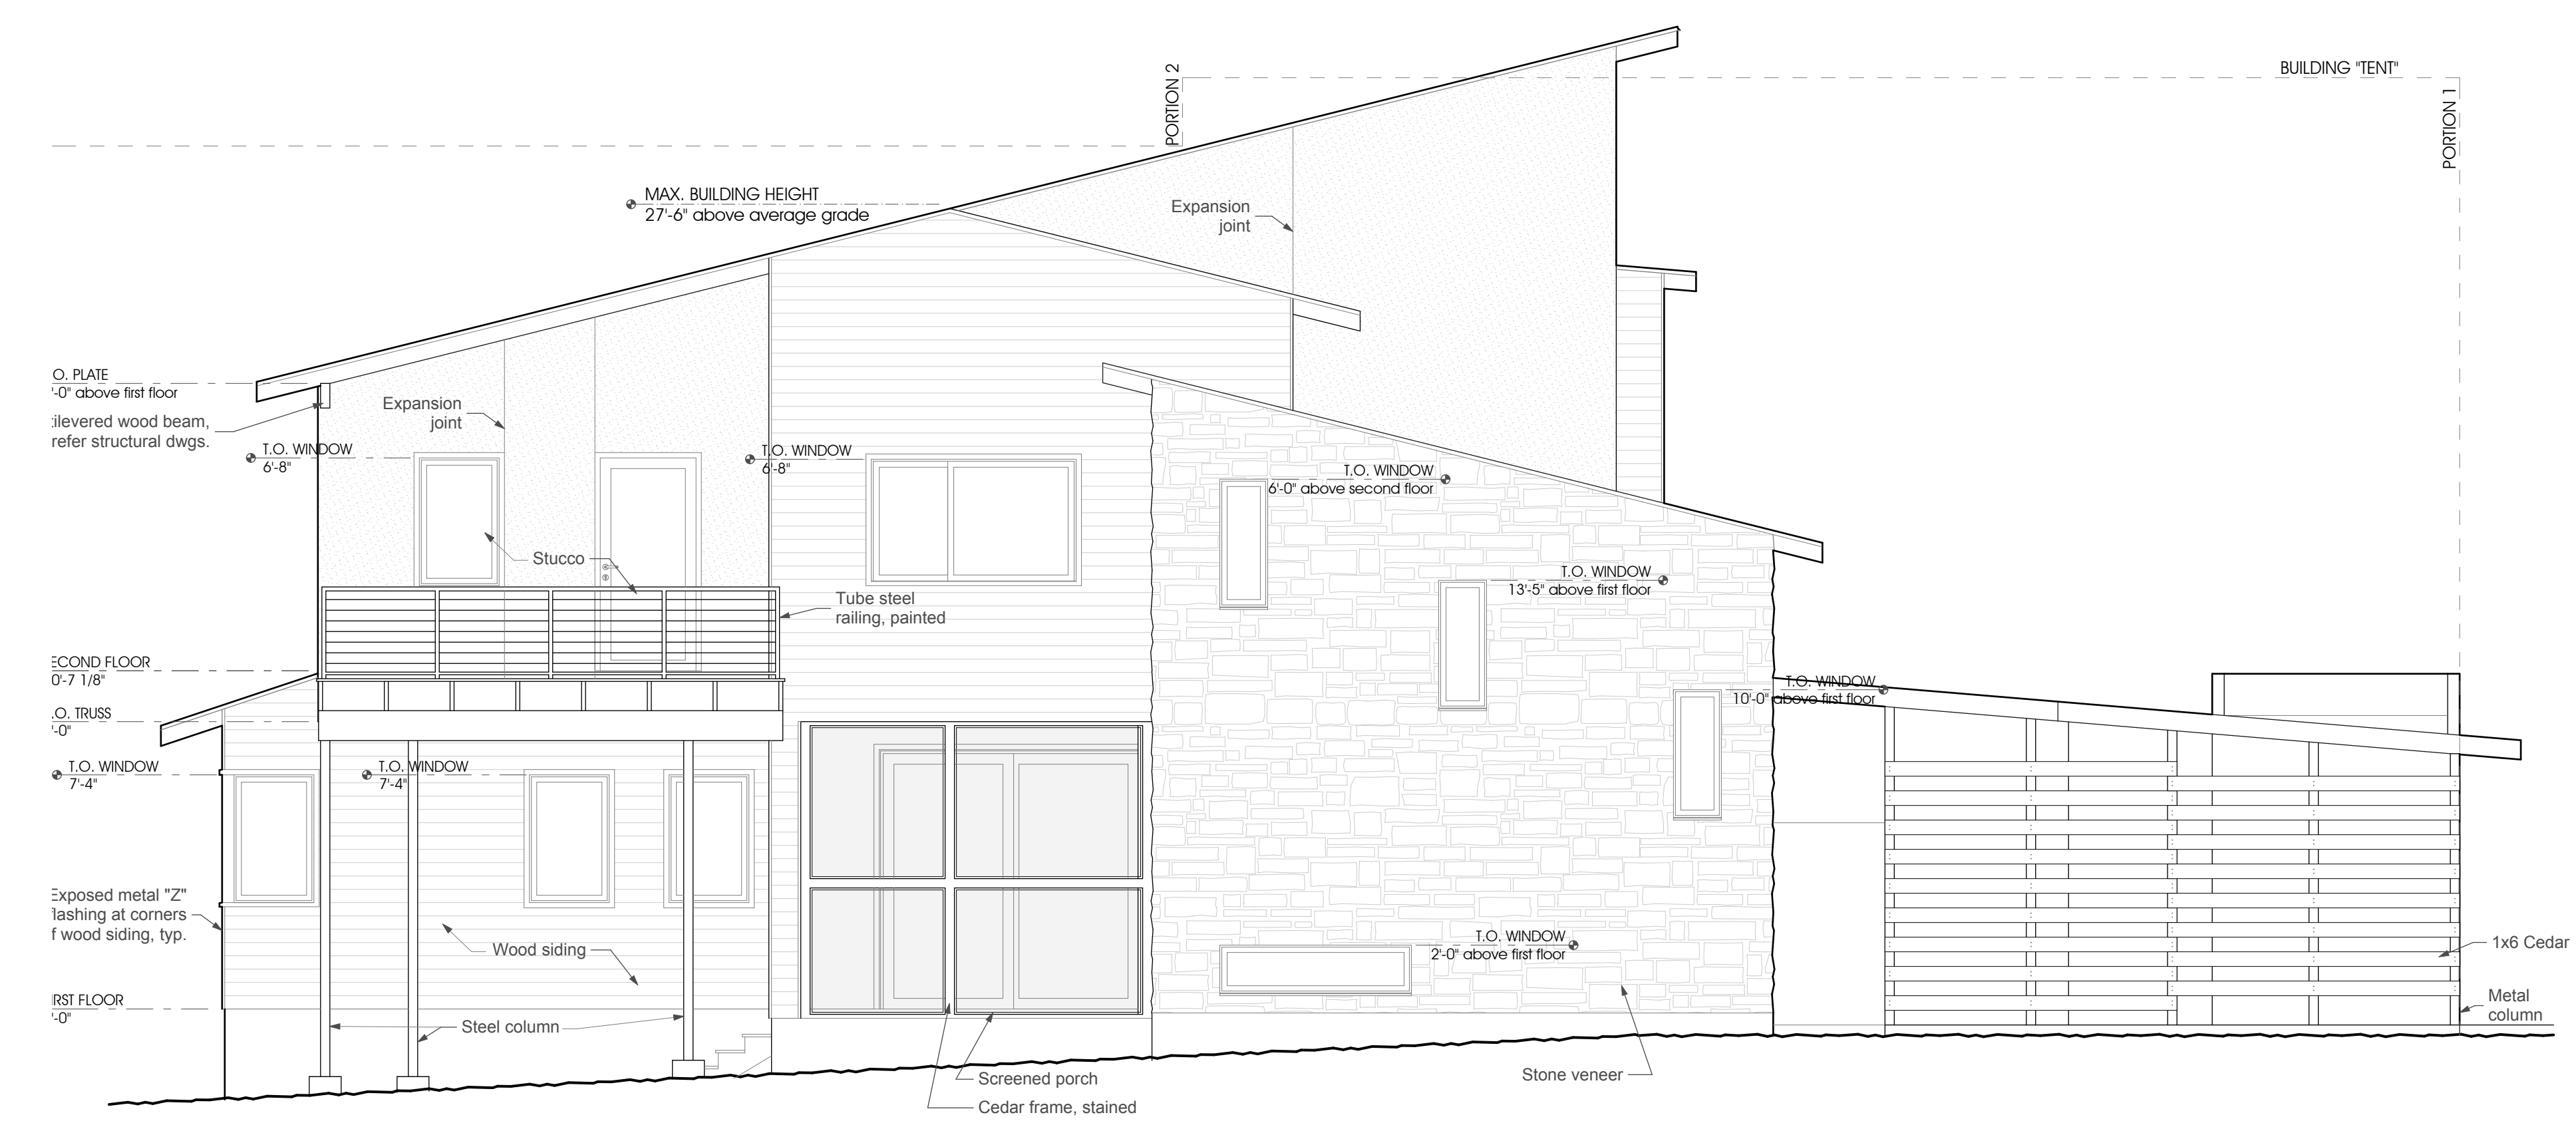

2 South Elevation
SCALE: 1/4" = 1'-0"

NOT FOR CONSTRUCTION!