



EAST

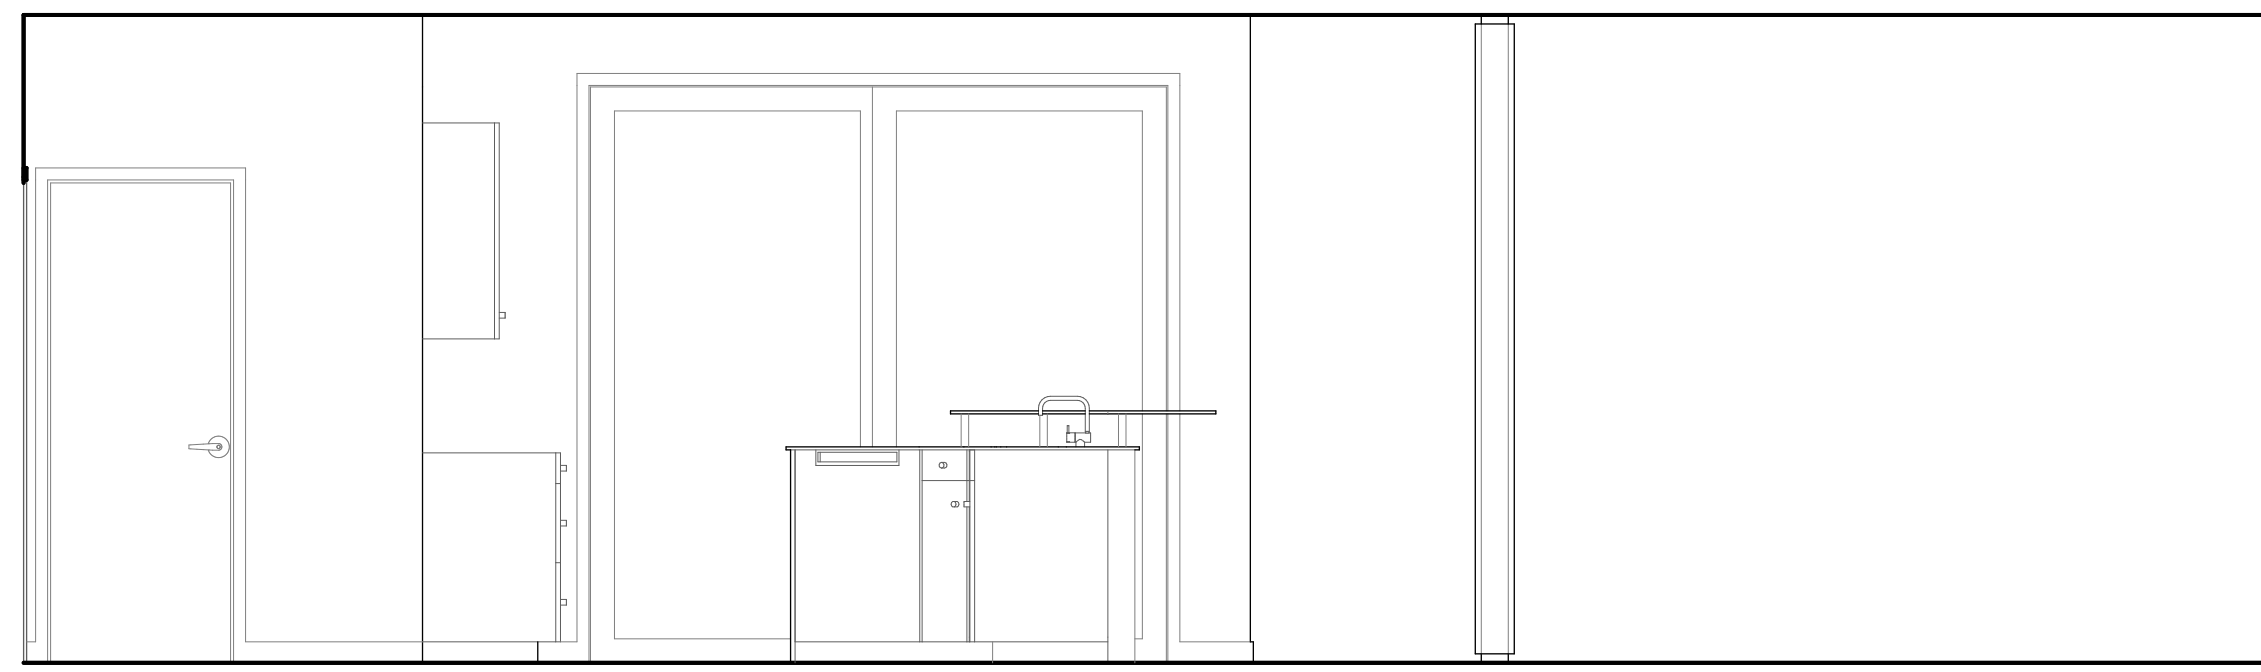


SOUTH

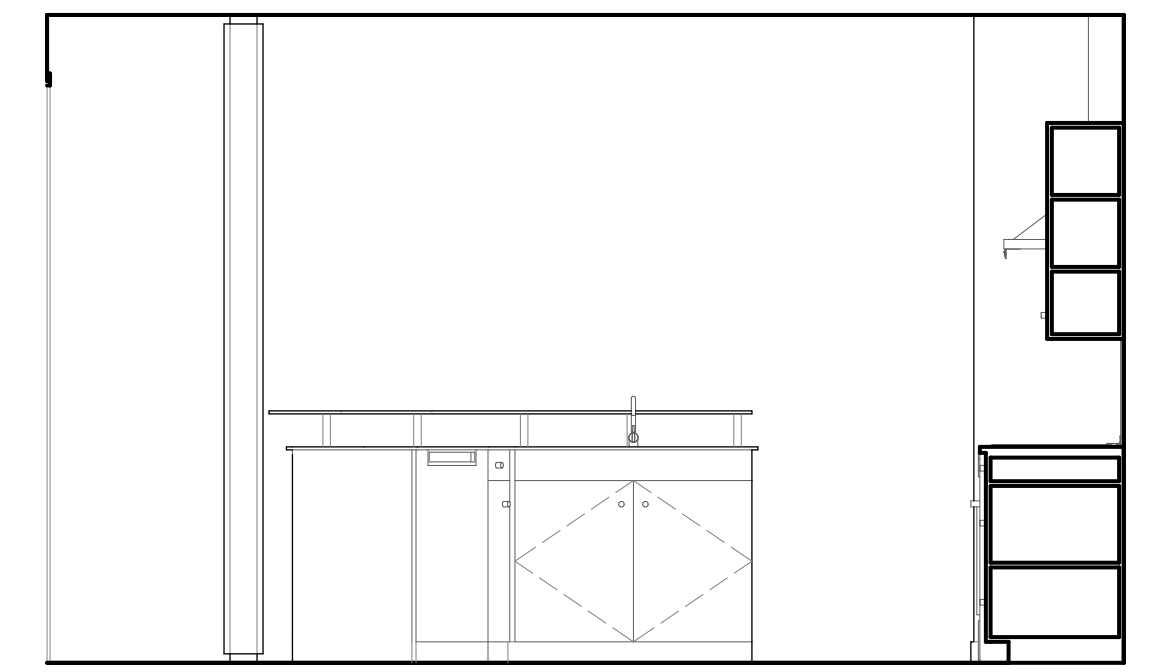


WEST


1 Kitchen
SCALE: 3/8" = 1'-0"

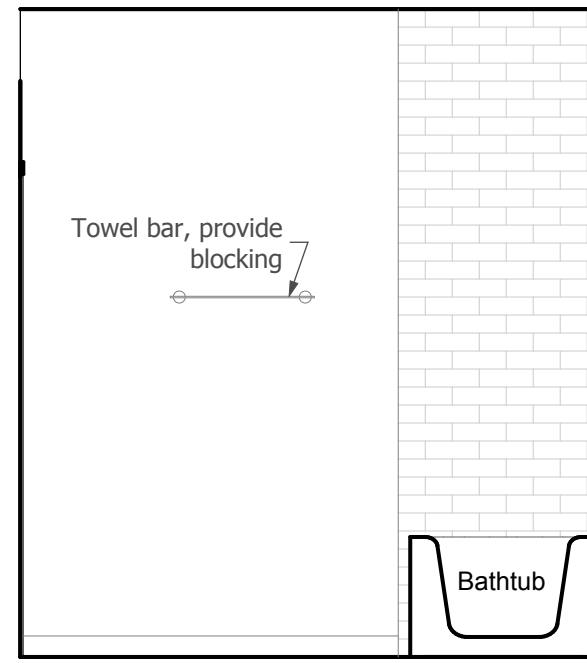


EAST

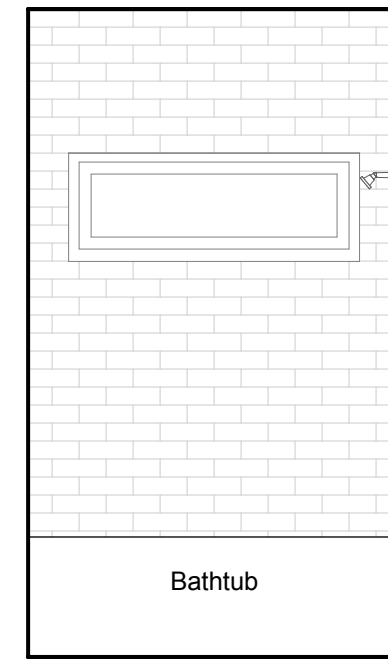


SOUTH

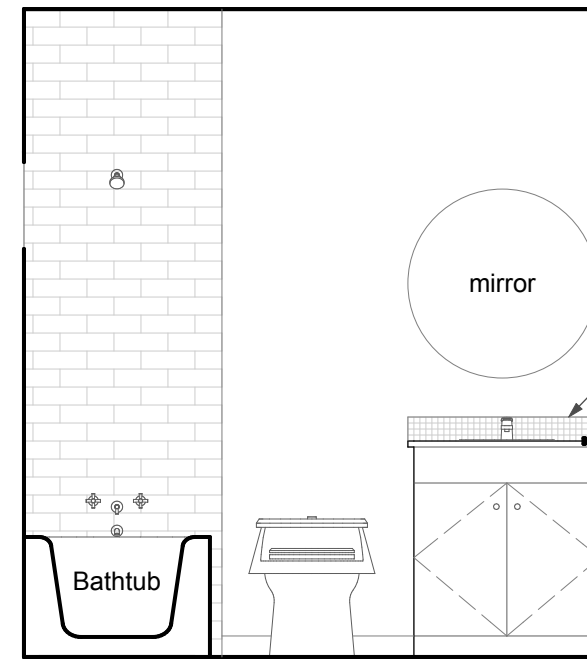


WEST

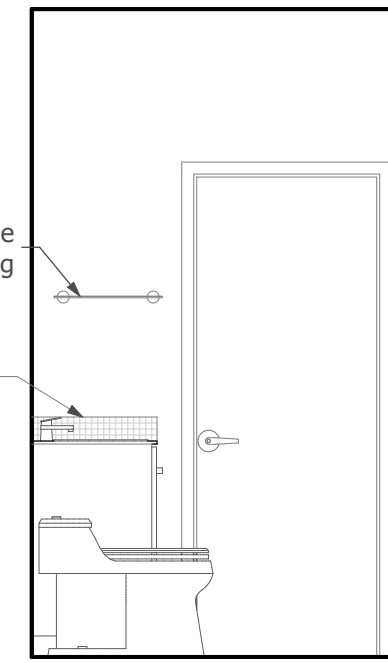

NORTH

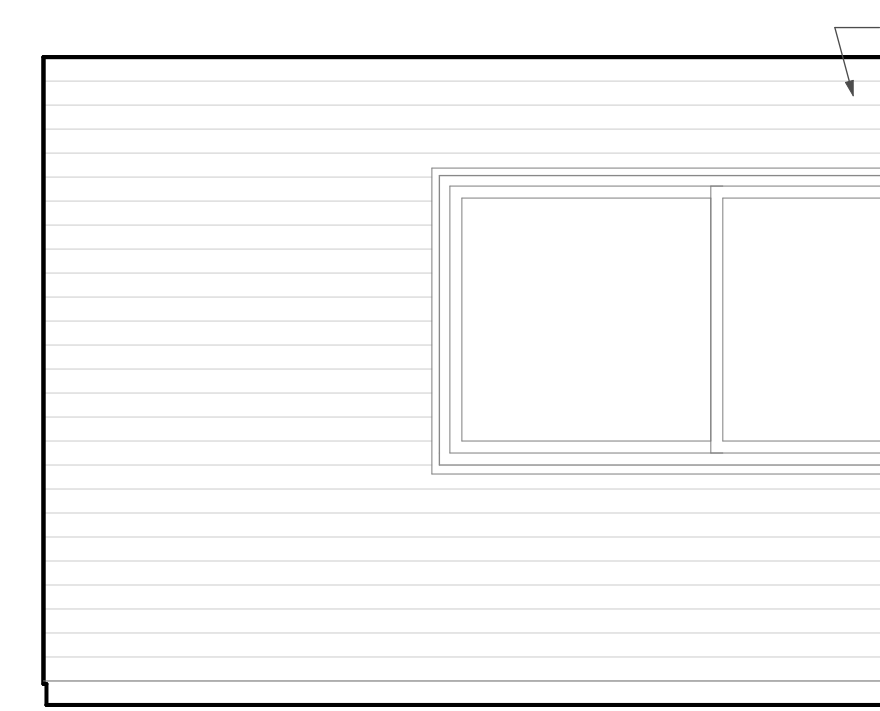


WEST

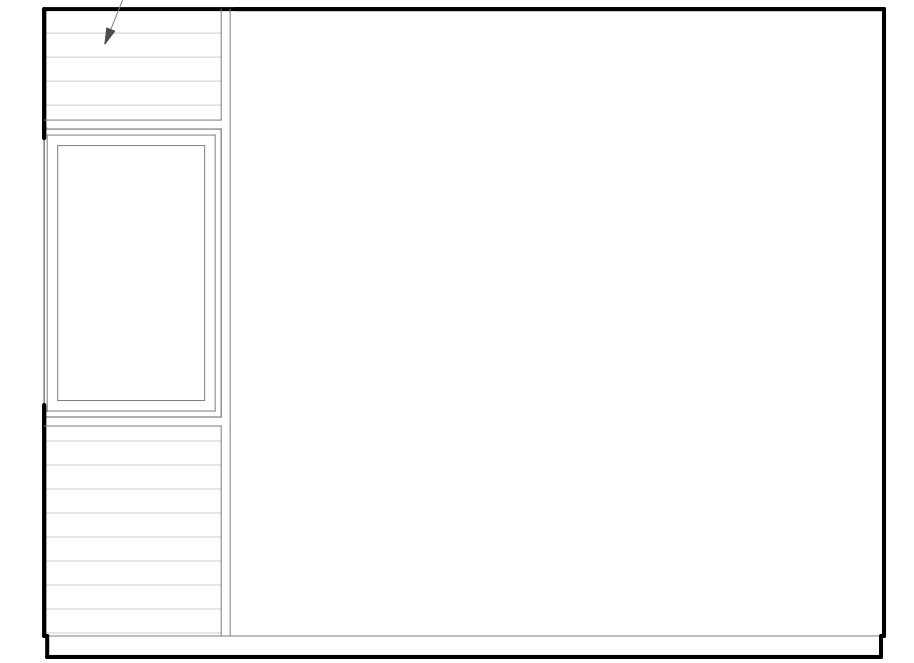


SOUTH


2 Bath 1
SCALE: 3/8" = 1'-0"

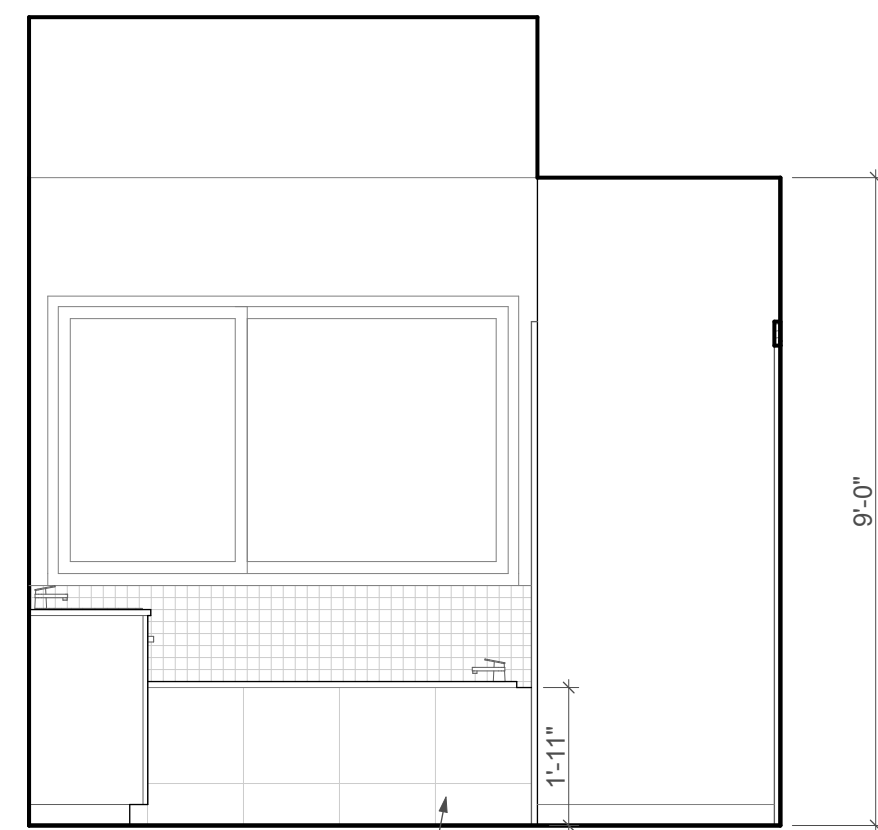


EAST

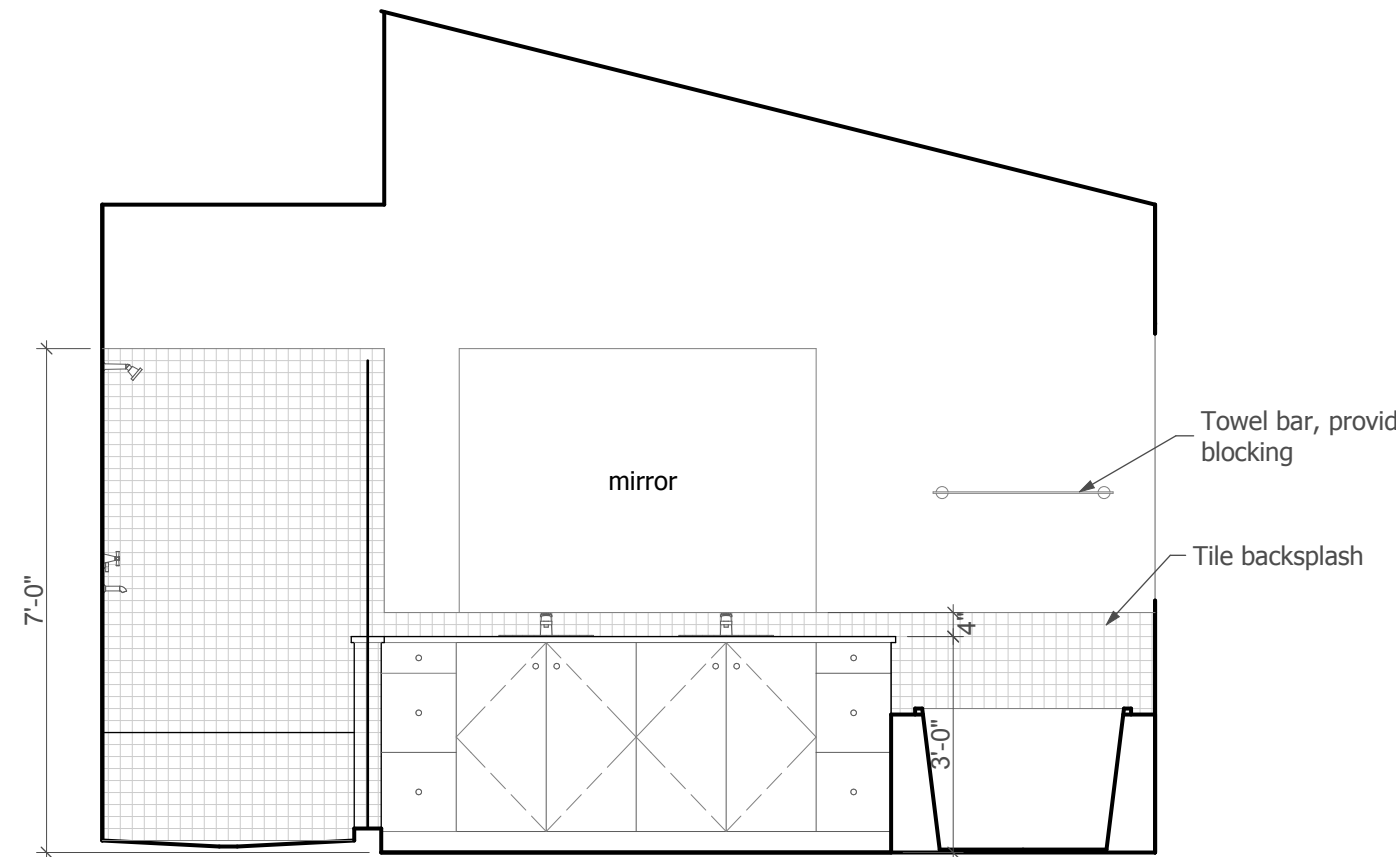

NORTH

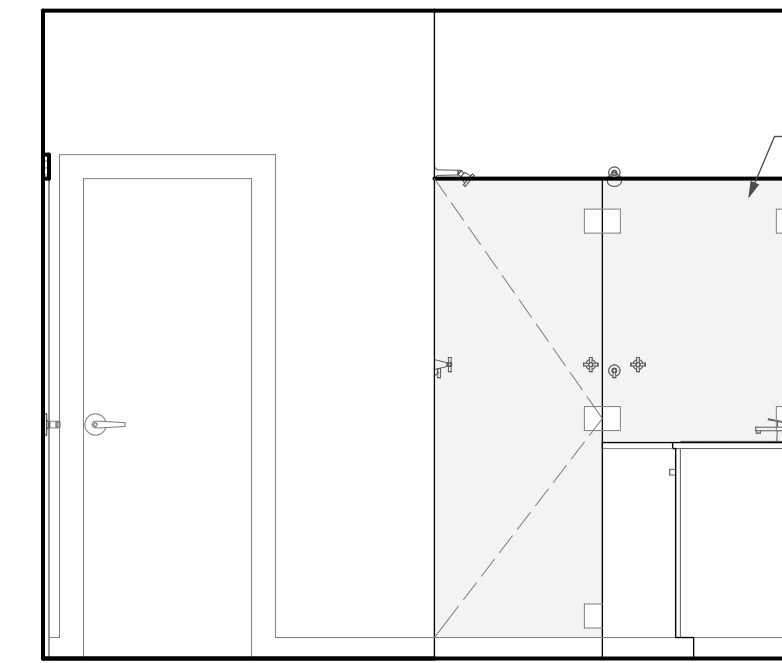


WEST

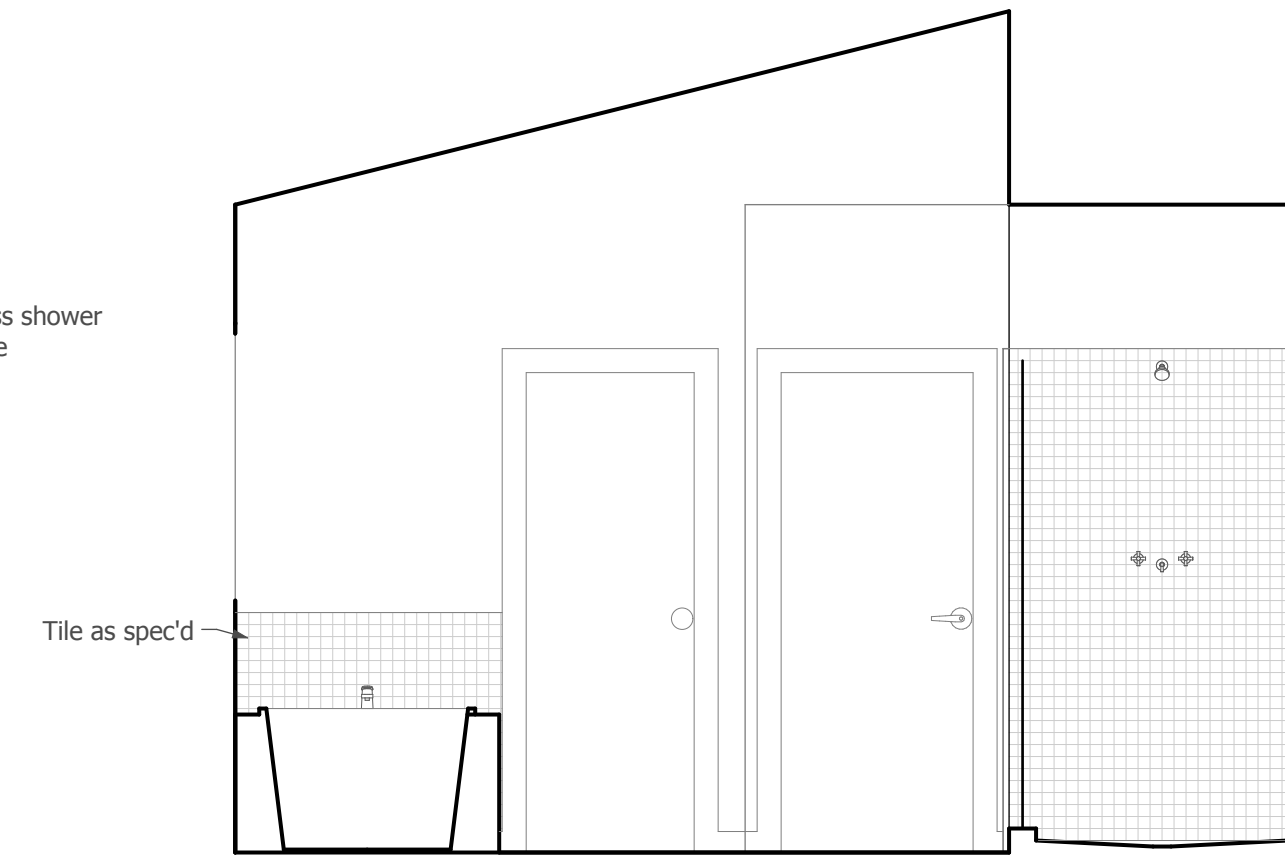


SOUTH

3 Study
SCALE: 3/8" = 1'-0"


4 Master Bath
SCALE: 3/8" = 1'-0"

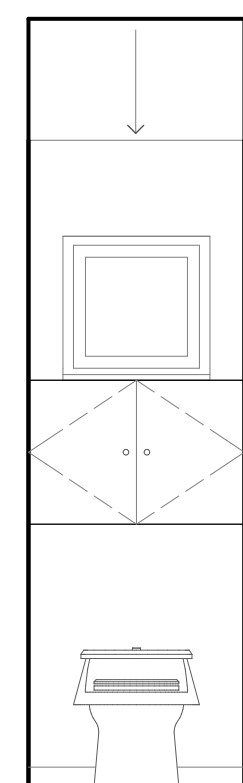


EAST

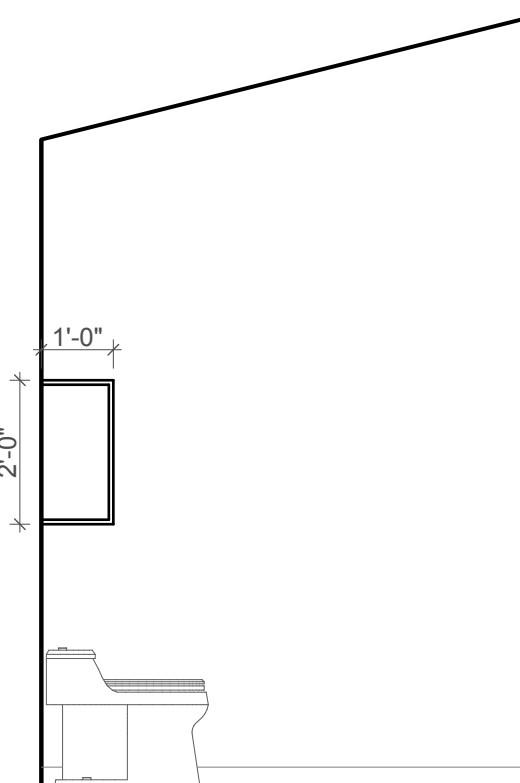


SOUTH

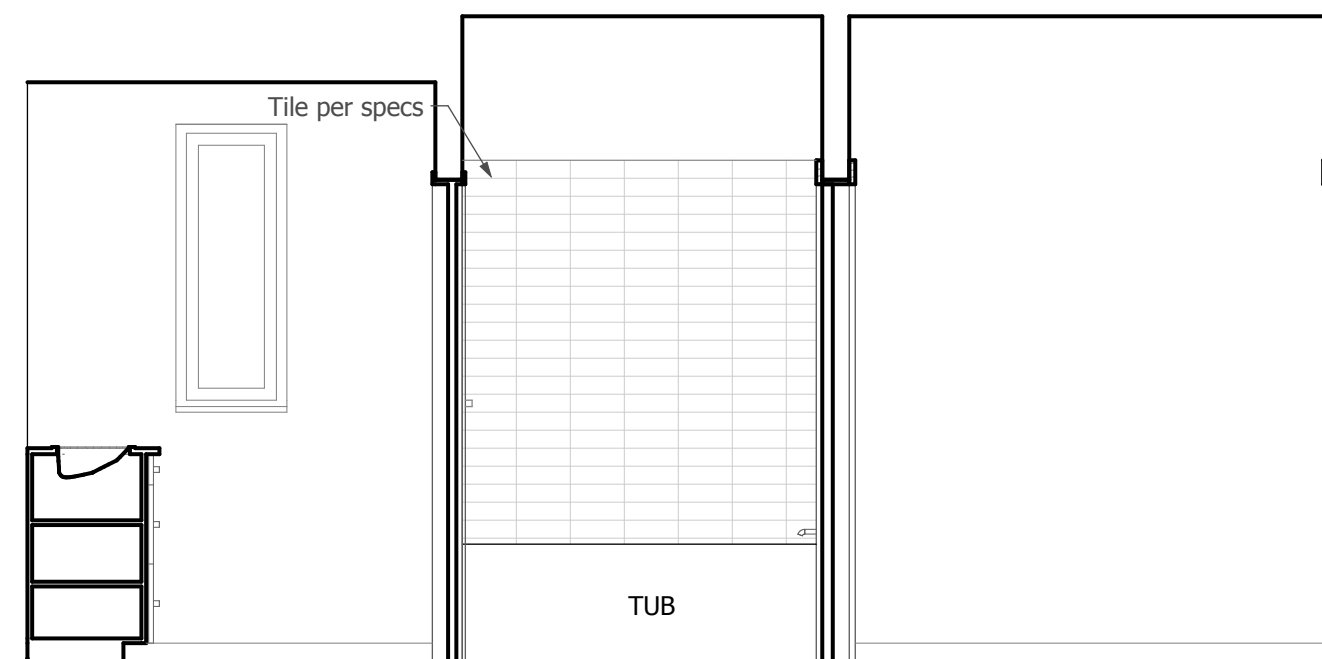


EAST

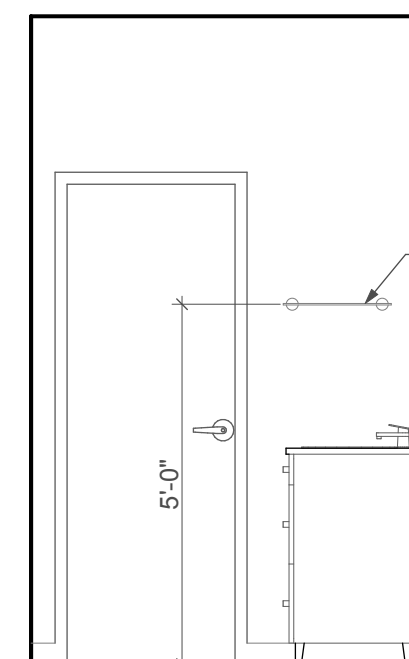

SOUTH

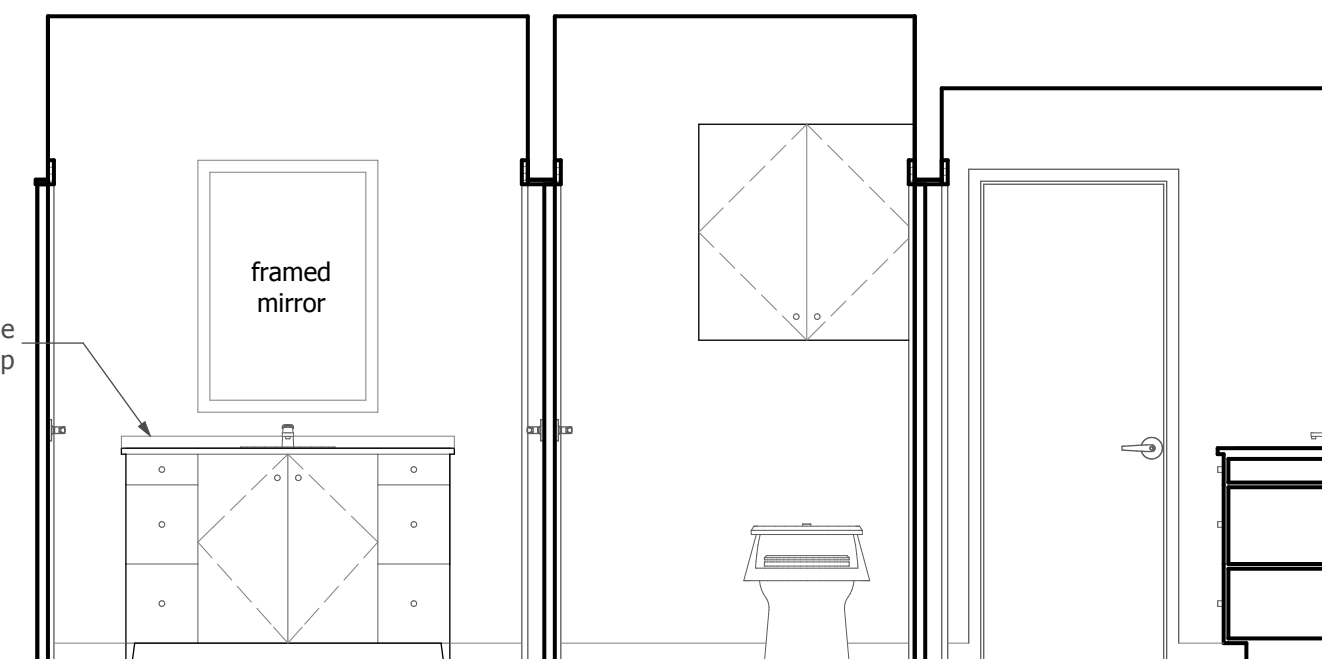

WEST

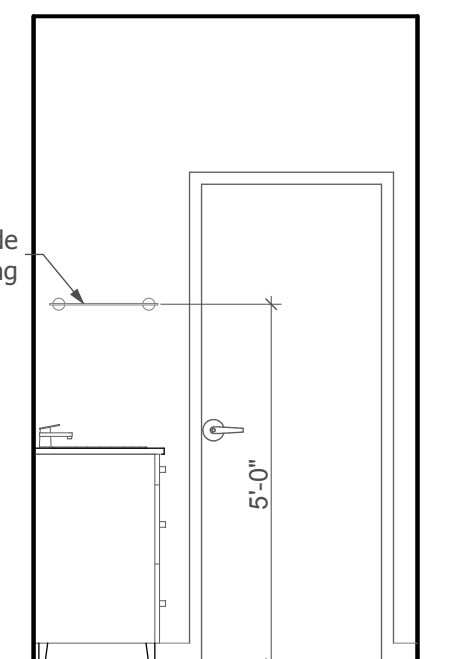

NORTH

5 WC
SCALE: 3/8" = 1'-0"

6 Bath 2
SCALE: 3/8" = 1'-0"